


PROPOSED REVISIONS / MODIFICATIONS

PLANNING DESIGN CONSTRUCTION

This drawing is the property of Connolly Bros. Inc., Beverly, MA. The use of this document is restricted to the conveyance of information to customers or vendors of Connolly Bros. Inc. which reserves all proprietary rights hereto. No other use, duplication, or reproduction in whole or in part may be made of this document except upon the written consent of Connolly Bros. Inc. The information conveyed here in is intended exclusively for the project identified by the title block and receipt by the owner, architect, engineer, or contractor on this project is evidence of their acceptance to these conditions of restricted use.

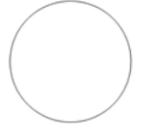

Date:

ISSUE LOG	
No.	Description
1	
2	
3	
4	
5	
6	
7	
8	

HighRes Biosolutions
 102 Cherry Hill Drive
 Beverly, Massachusetts





Construction Management
 Planning & Design
 Development

Connolly
 155 Conant Street, Beverly, MA 01915 Phone: (978) 927-4003 connollybros.com



DRAWN: MCL
 CHECKED: HPS
 JOB NO.: 2644
 SCALE: 1/8" = 1'-0"

Exterior Elevations
A-2.0

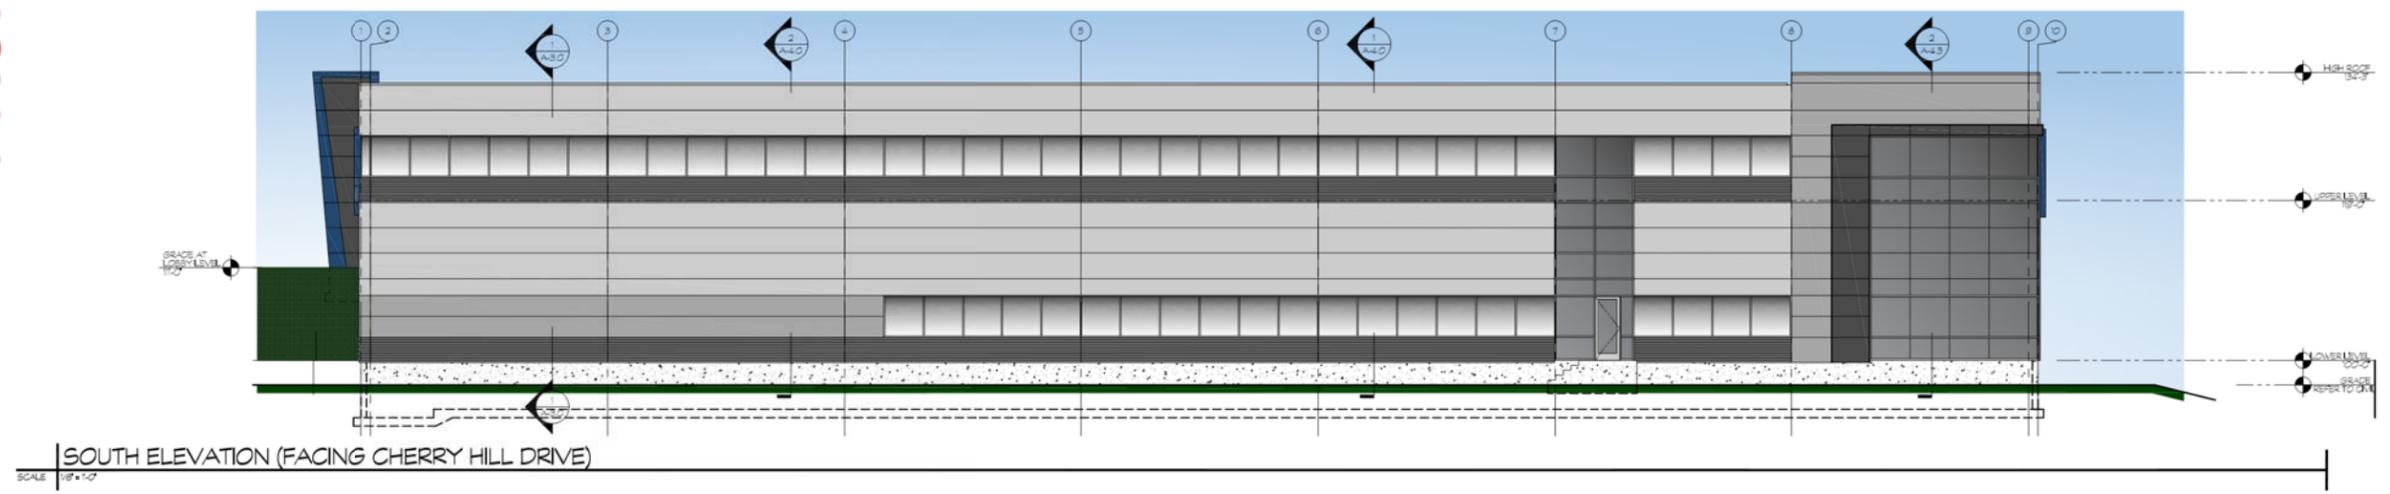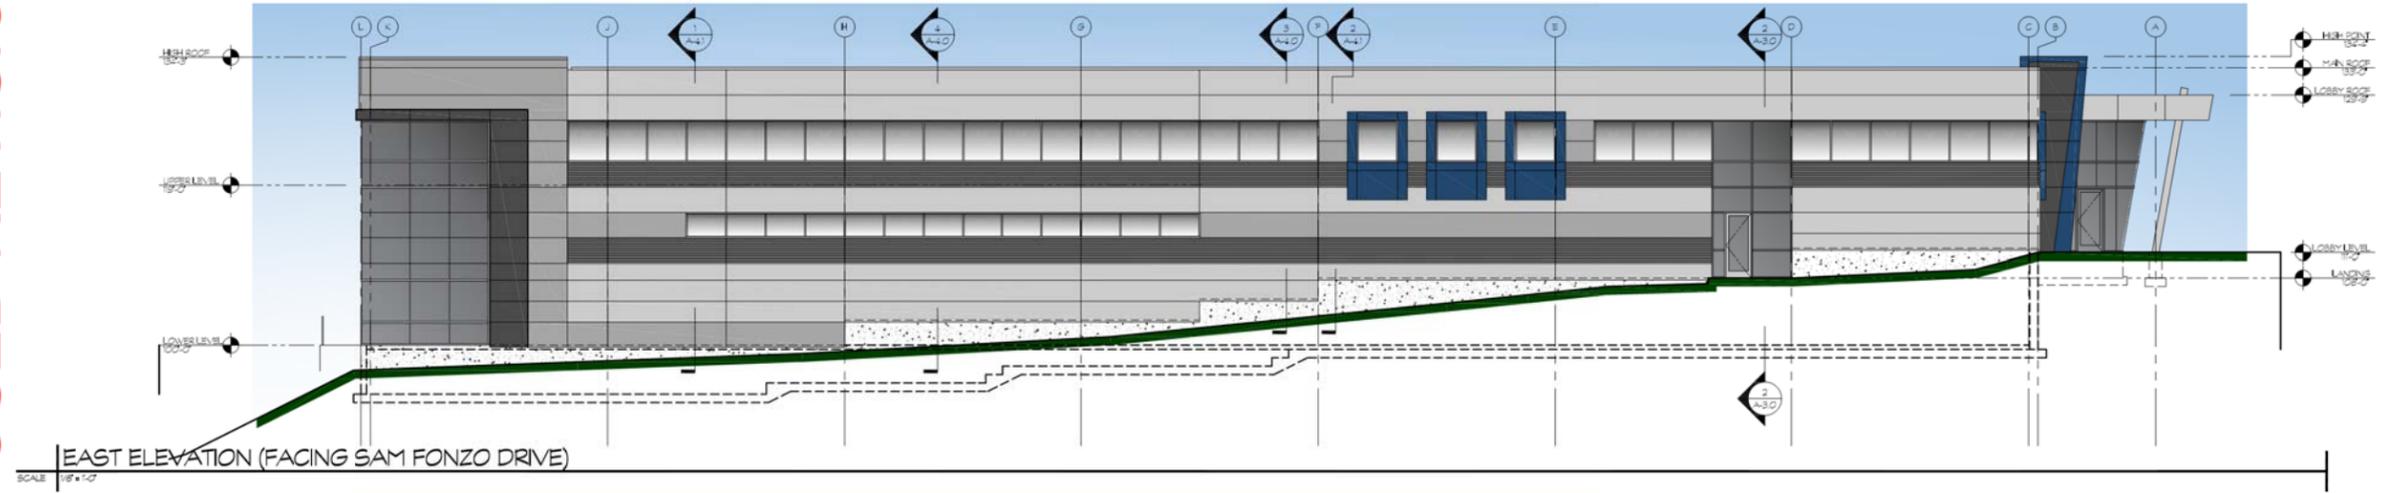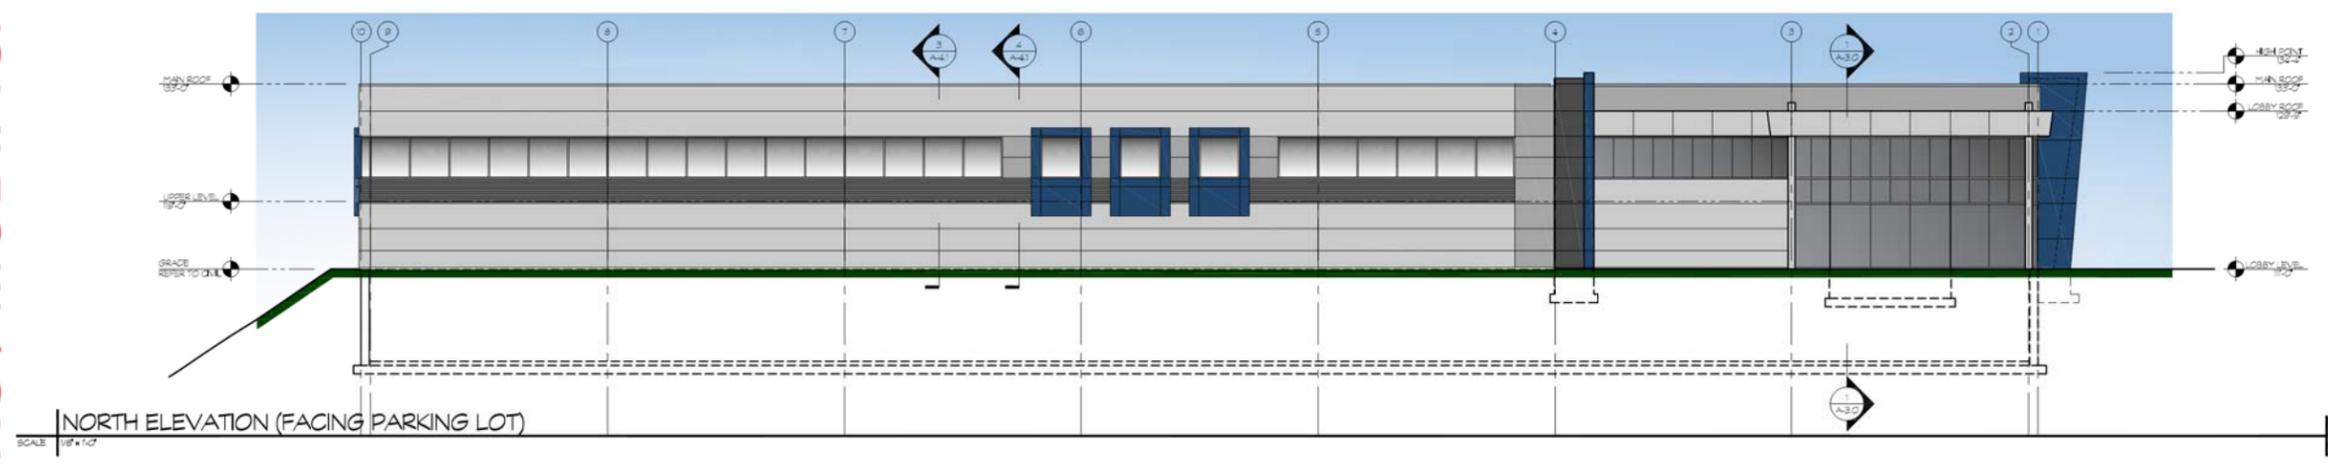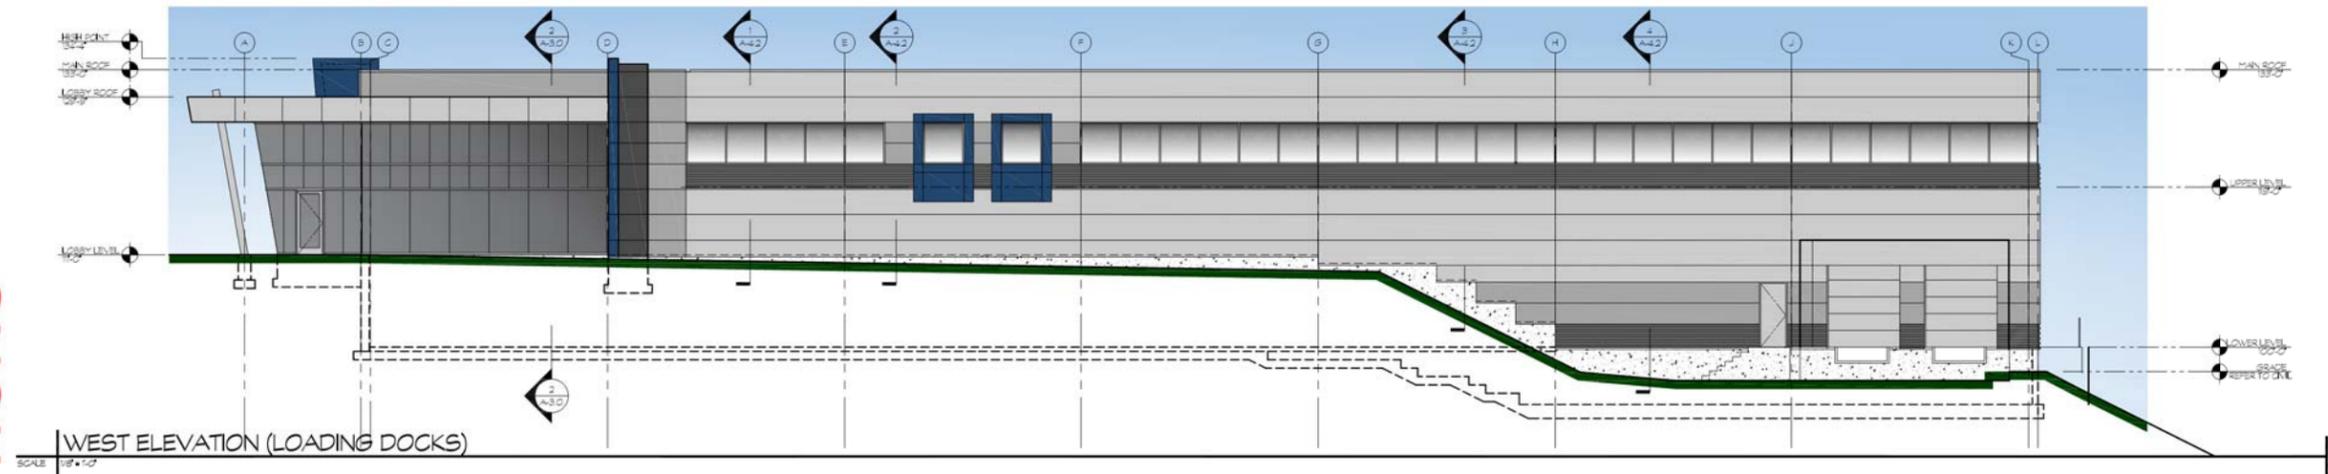

S:\PROJECTS\102 Cherry Hill\A-2.0\HighRes ELEVATIONS.dwg, A-2.0 Elevation, 5/20/2016 10:15:25 PM