

No.	Description	Date
2	Ground Floor Apt. Addition	8/9/18
1	Building setback moved 4'-0" from exist. 266 Cabot St.	3/19/18

PROJECT REVISIONS



Job No.:	2017-031
Date:	August 13, 2018
Scale:	As Noted
Designed By:	DR
Drawn By:	DR,SL
Checked By:	JAS
Approved By:	JAS
Copyright © by Seger Architects, Inc. All rights reserved.	

First Floor Plan

SHEET NAME

A-1.1

SHEET NO.

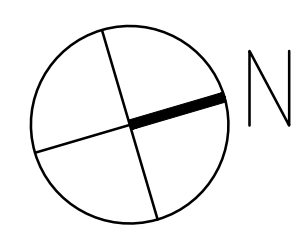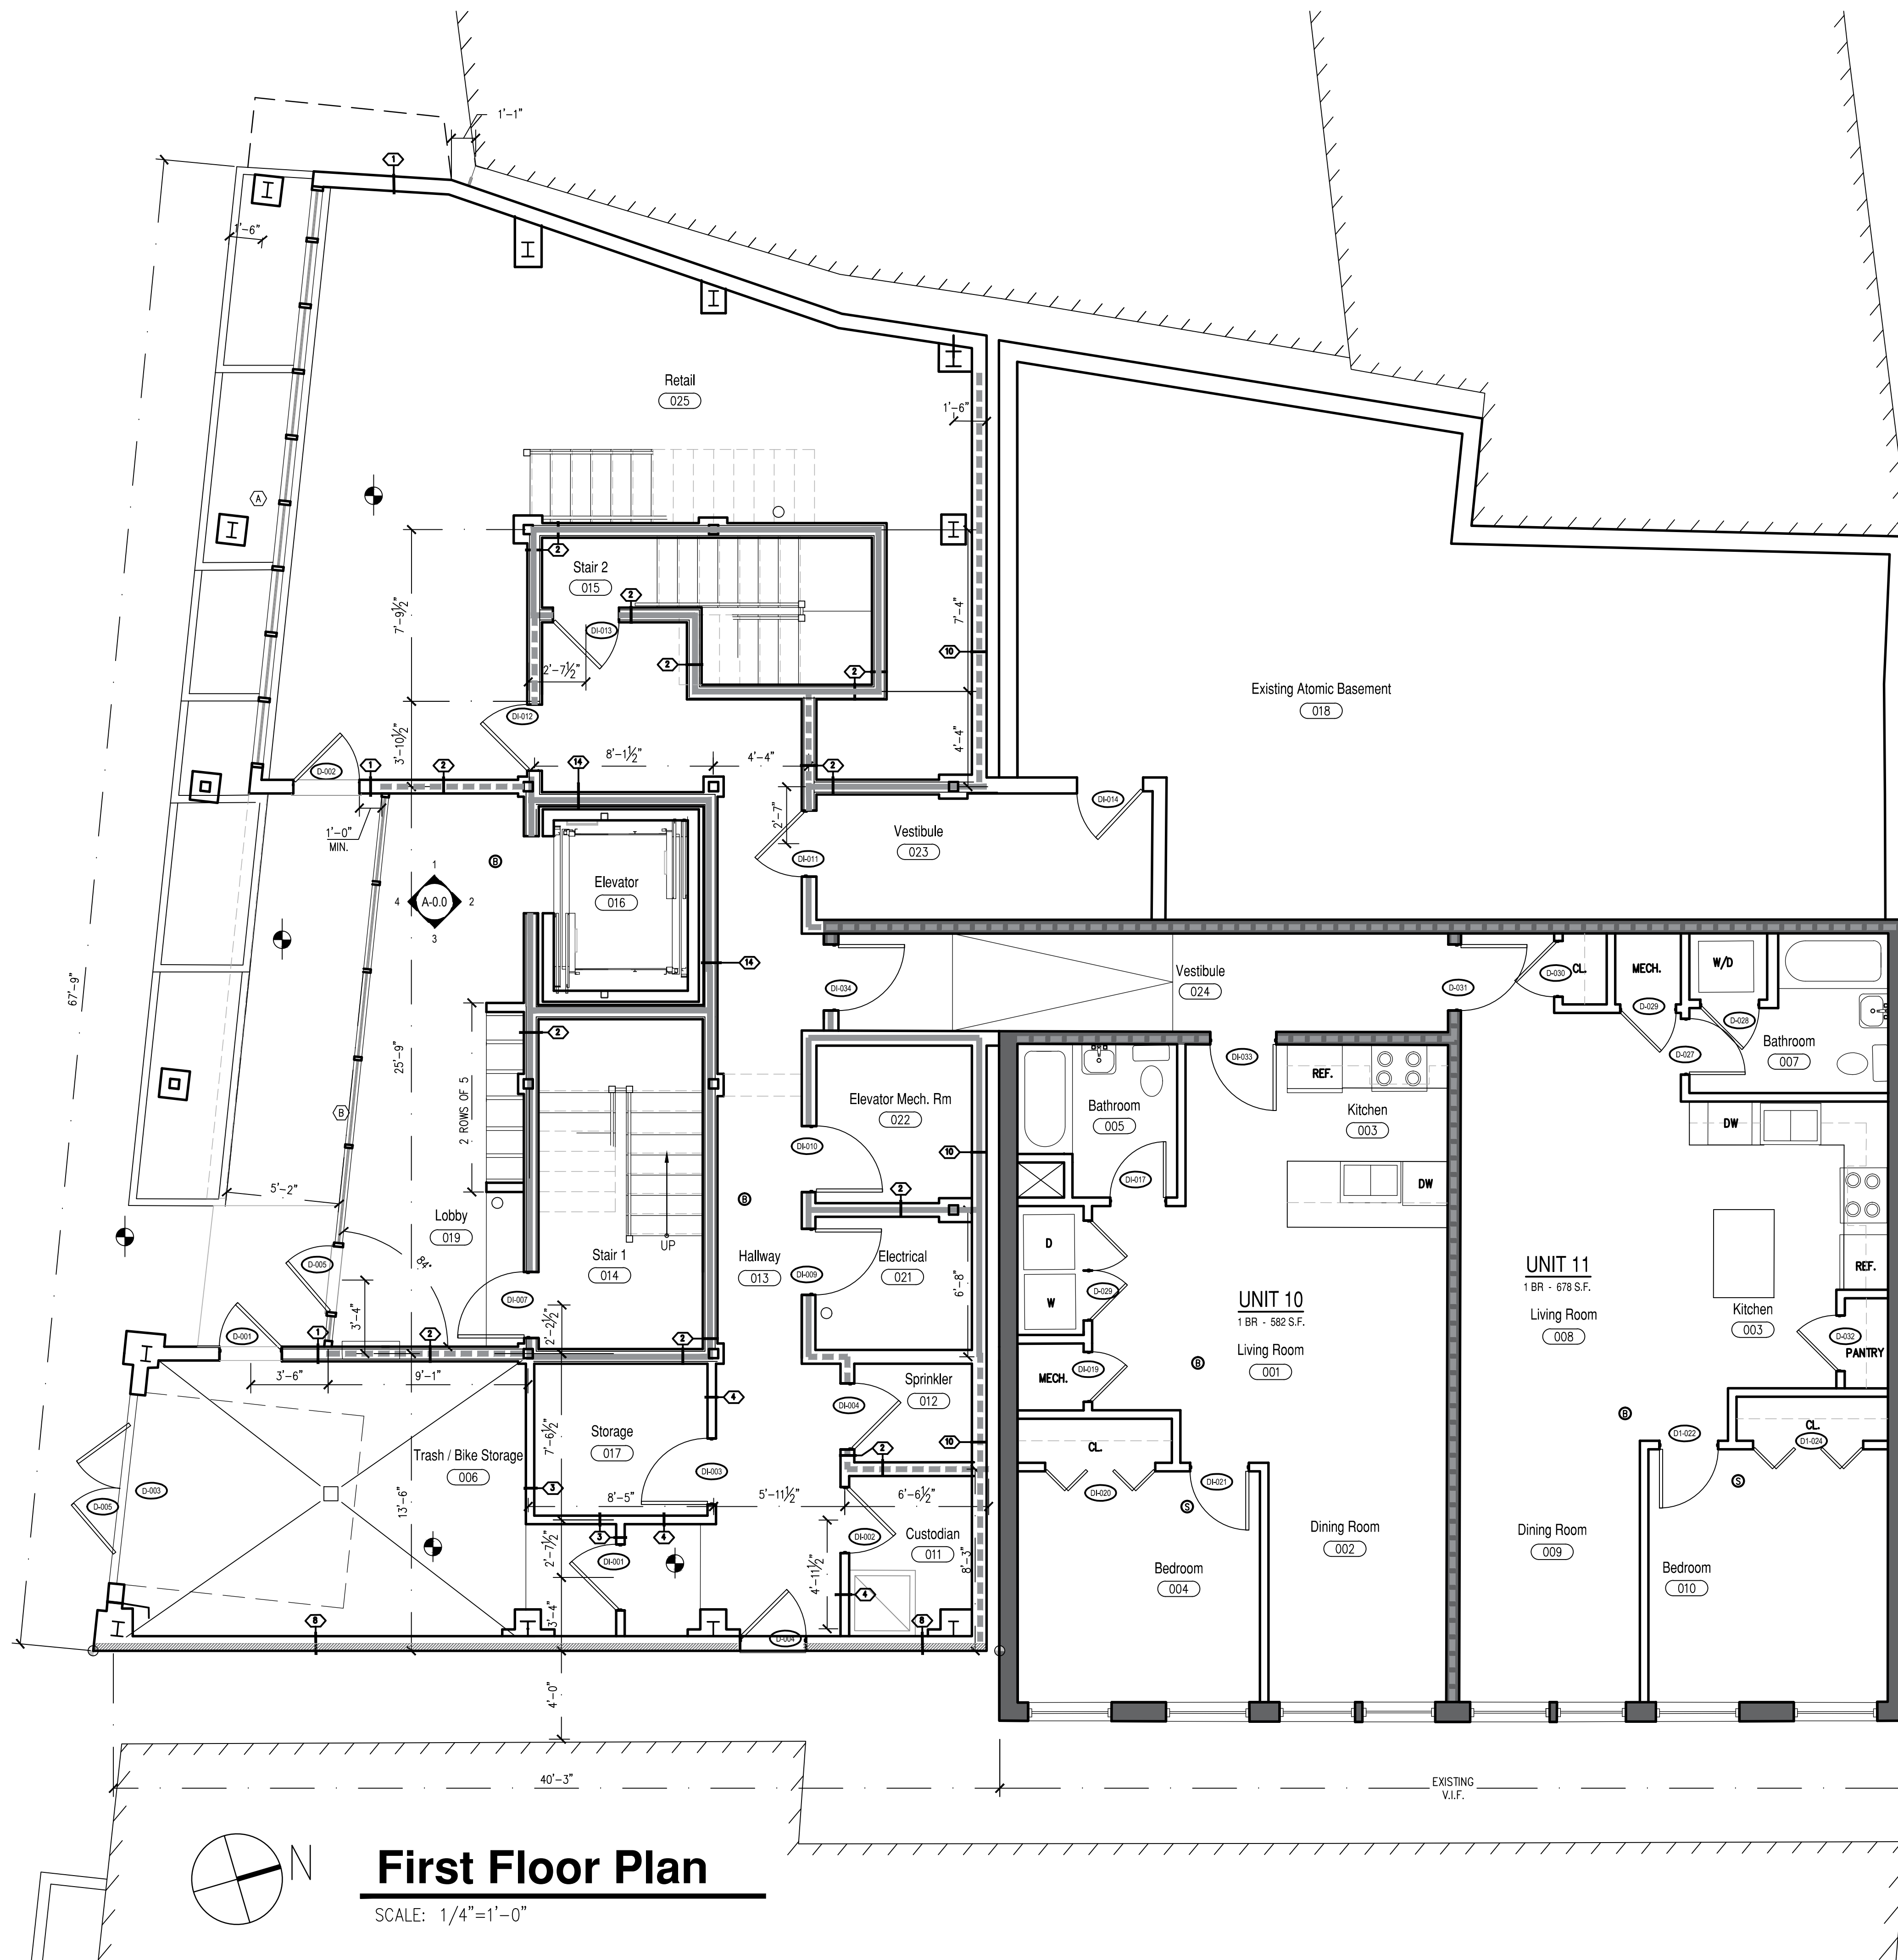


First Floor Plan

SCALE: 1/4"=1'-0"

No.	Description	Date
2	Ground Floor Apt. Addition	8/9/18
1	Building setback moved 4'-0" from exist. 266 Cabot St.	3/19/18

Job No.:	2017-031
Date:	August 13, 2018
Scale:	As Noted
Designed By:	DR
Drawn By:	DR,SL
Checked By:	JAS
Approved By:	JAS
Copyright © by Seger Architects, Inc. All rights reserved.	

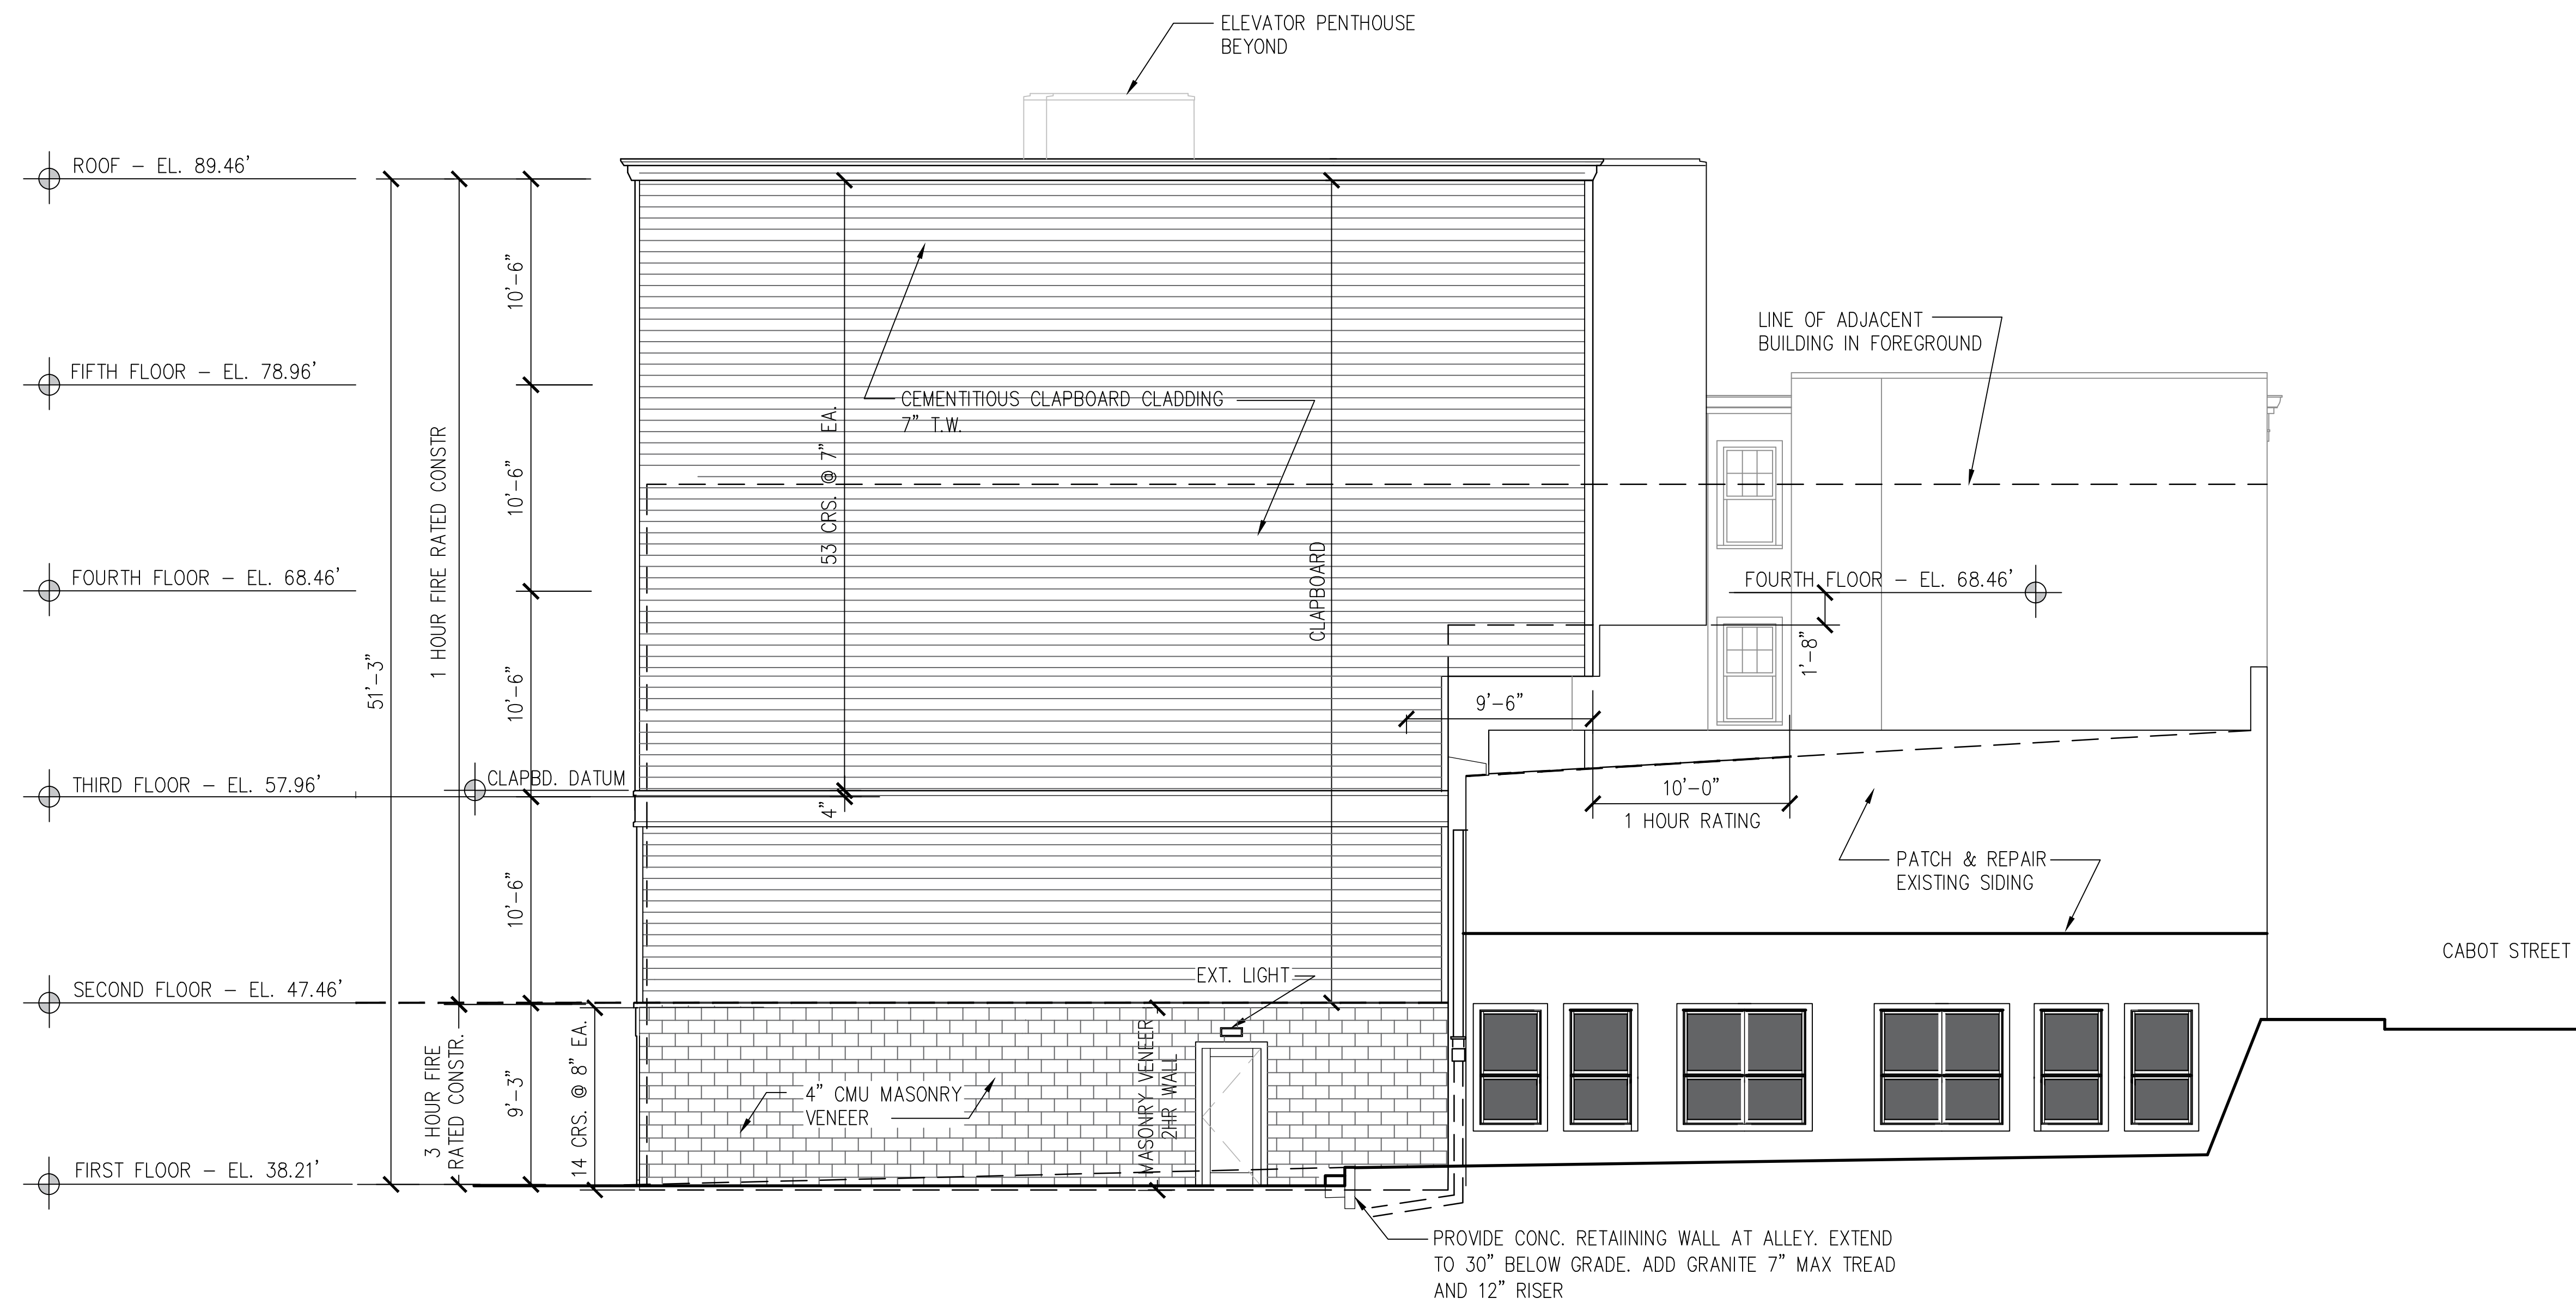

Alleyway Elevation

SCALE: 3/16"=1'-0"