


GUIDELINES FOR PROPOSED ADDITIONS TO NON-CONFORMING STRUCTURES

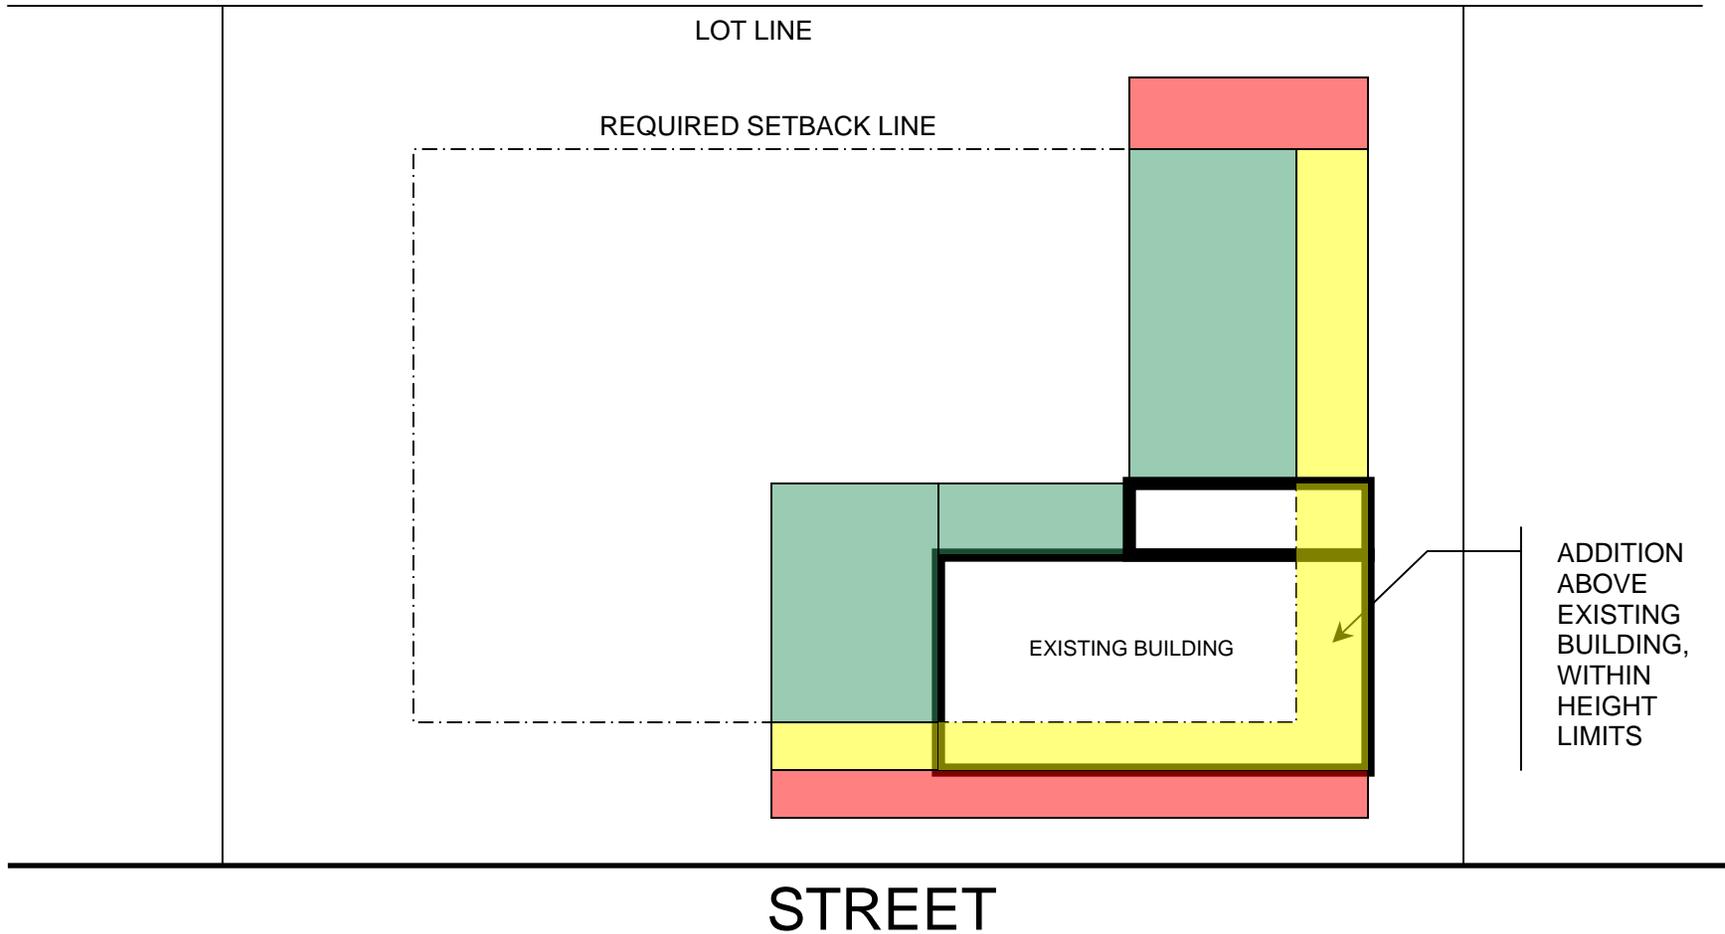

LEGEND

1 AND 2-FAMILY - By right for up to 25% increase in building site coverage, floor area or volume. >25% requires SP
 OTHER THAN 1 OR 2 FAMILY - By SP for up to 25% increase in building site coverage, floor area or volume, to a max. of 50%

1 AND 2-FAMILY – By SP, provided that the degree of nonconformity is no more than 50%
 OTHER THAN 1 OR 2 FAMILY – Not allowed (variance required)

VARIANCE REQUIRED