

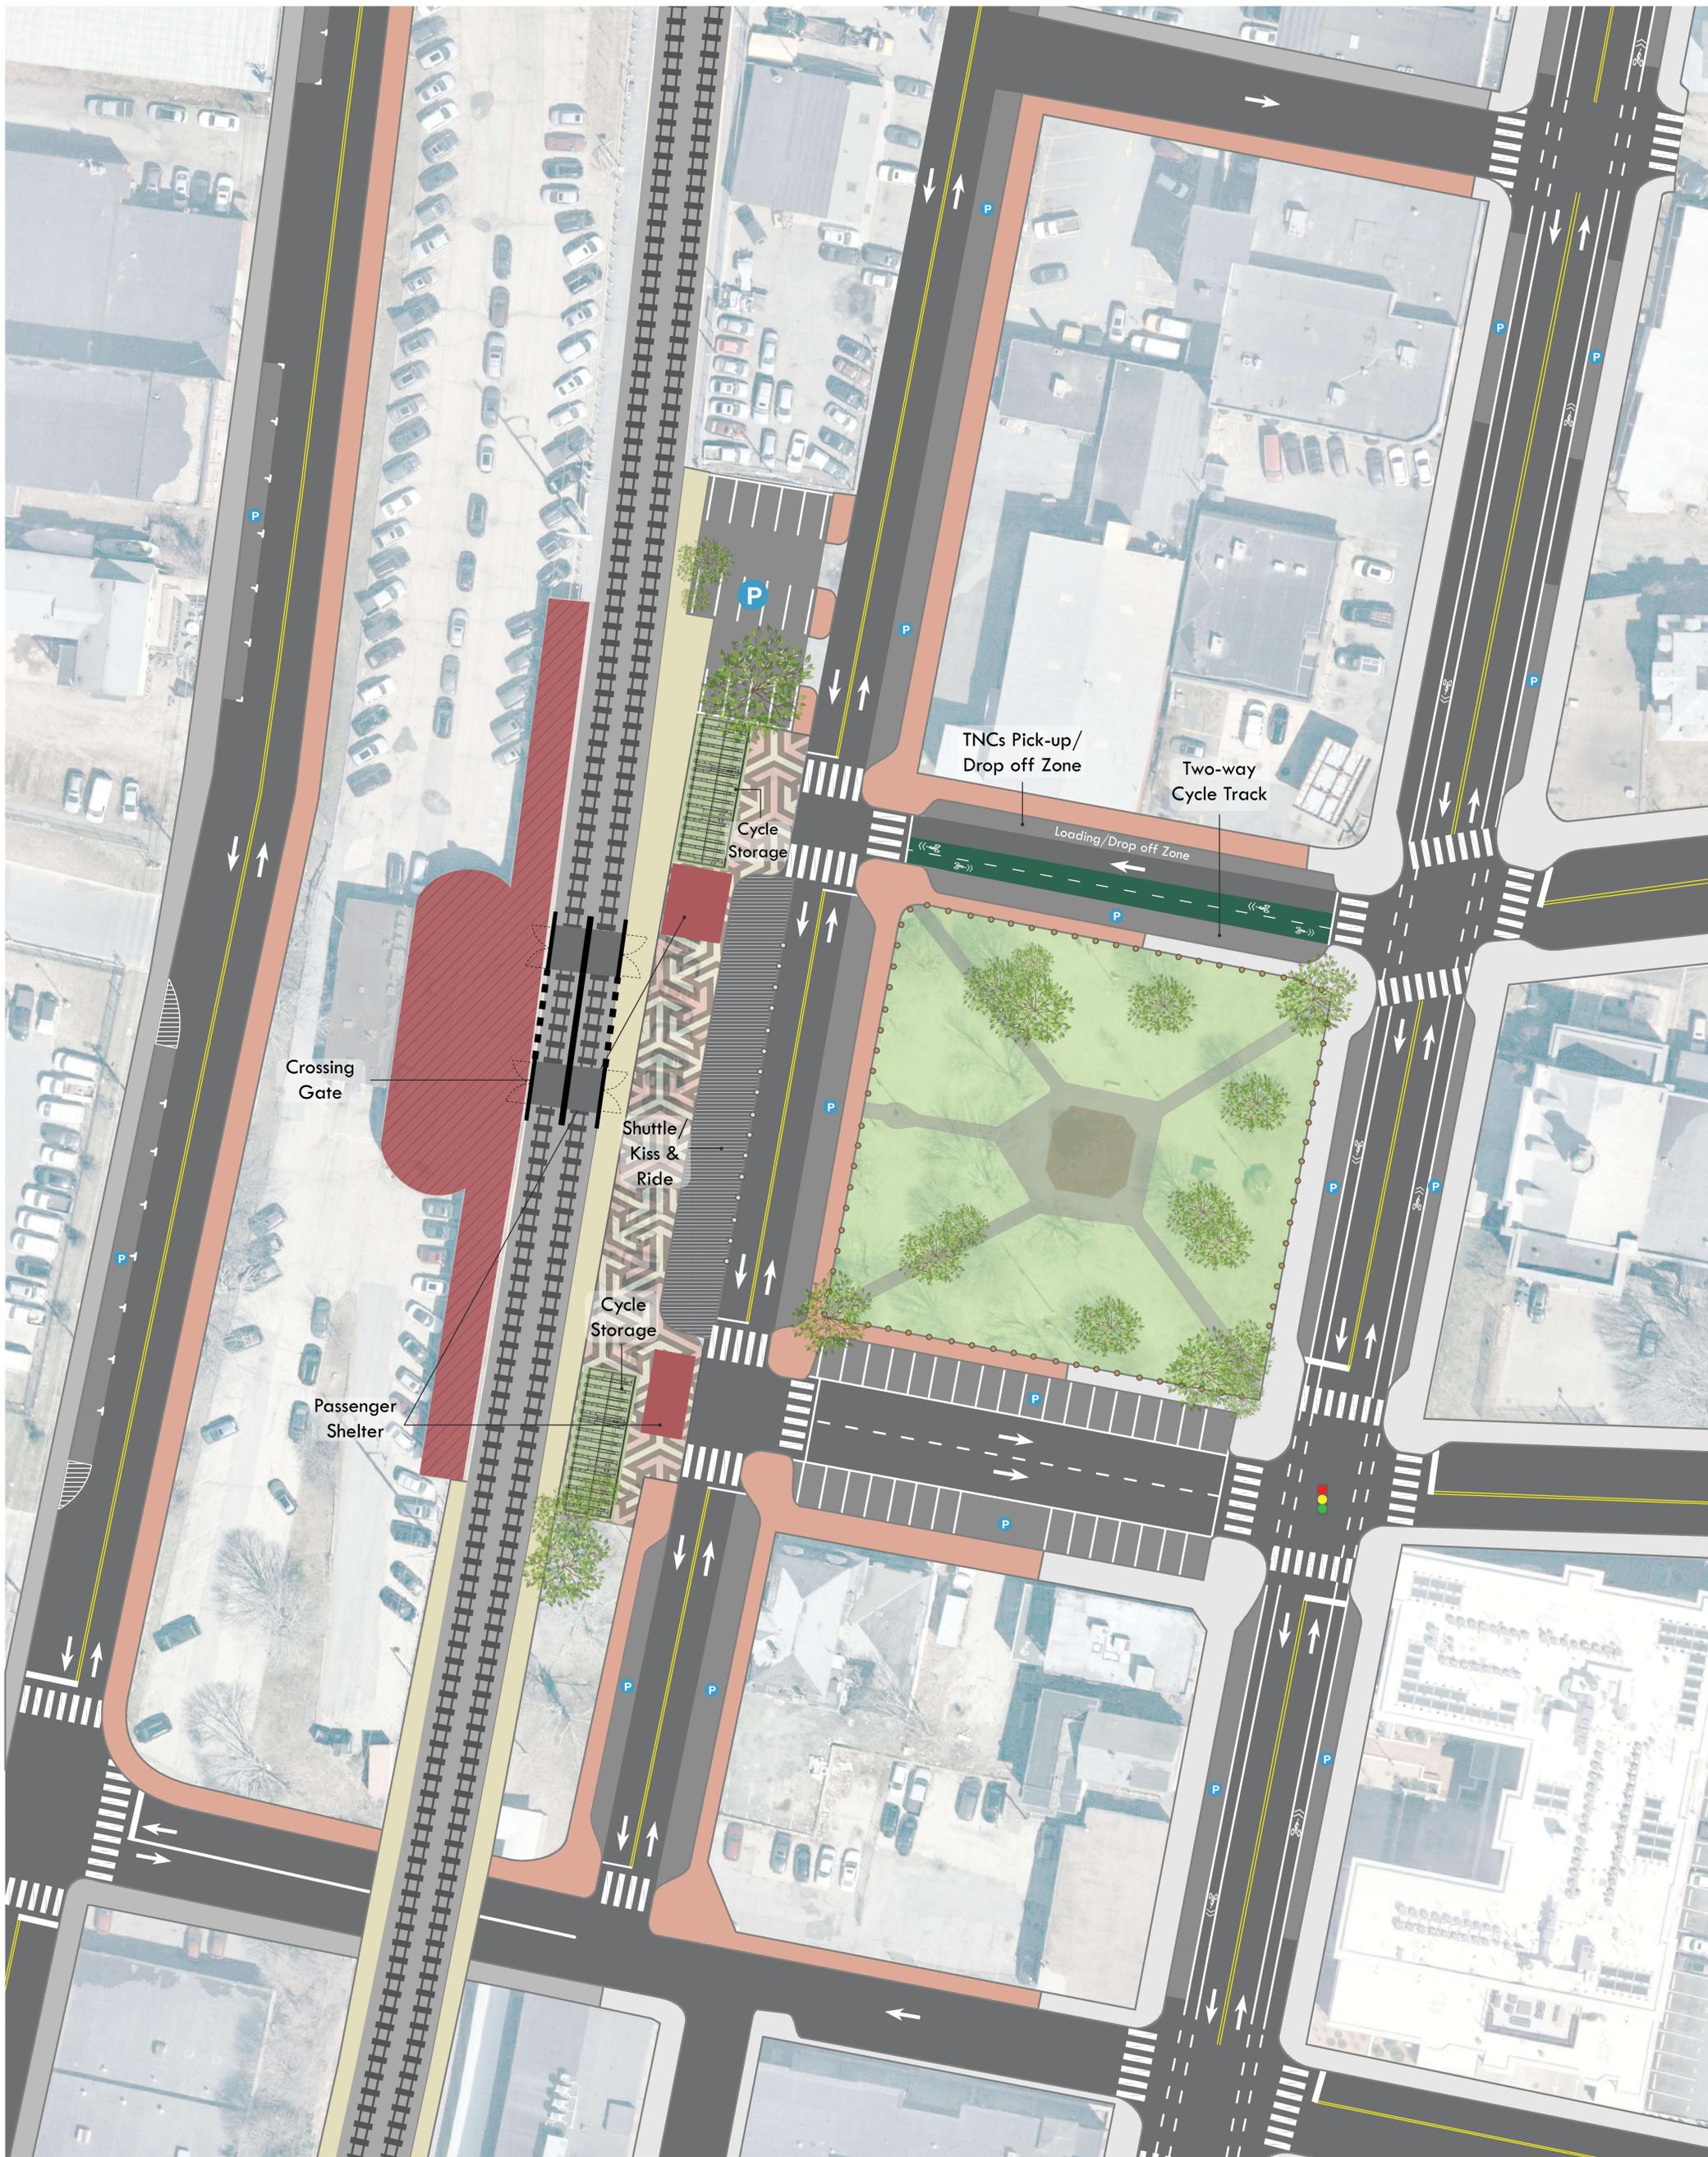


# BEVERLY DEPOT TRANSIT HUB DESIGN CONCEPT 1

0 5 15 35 75 Feet

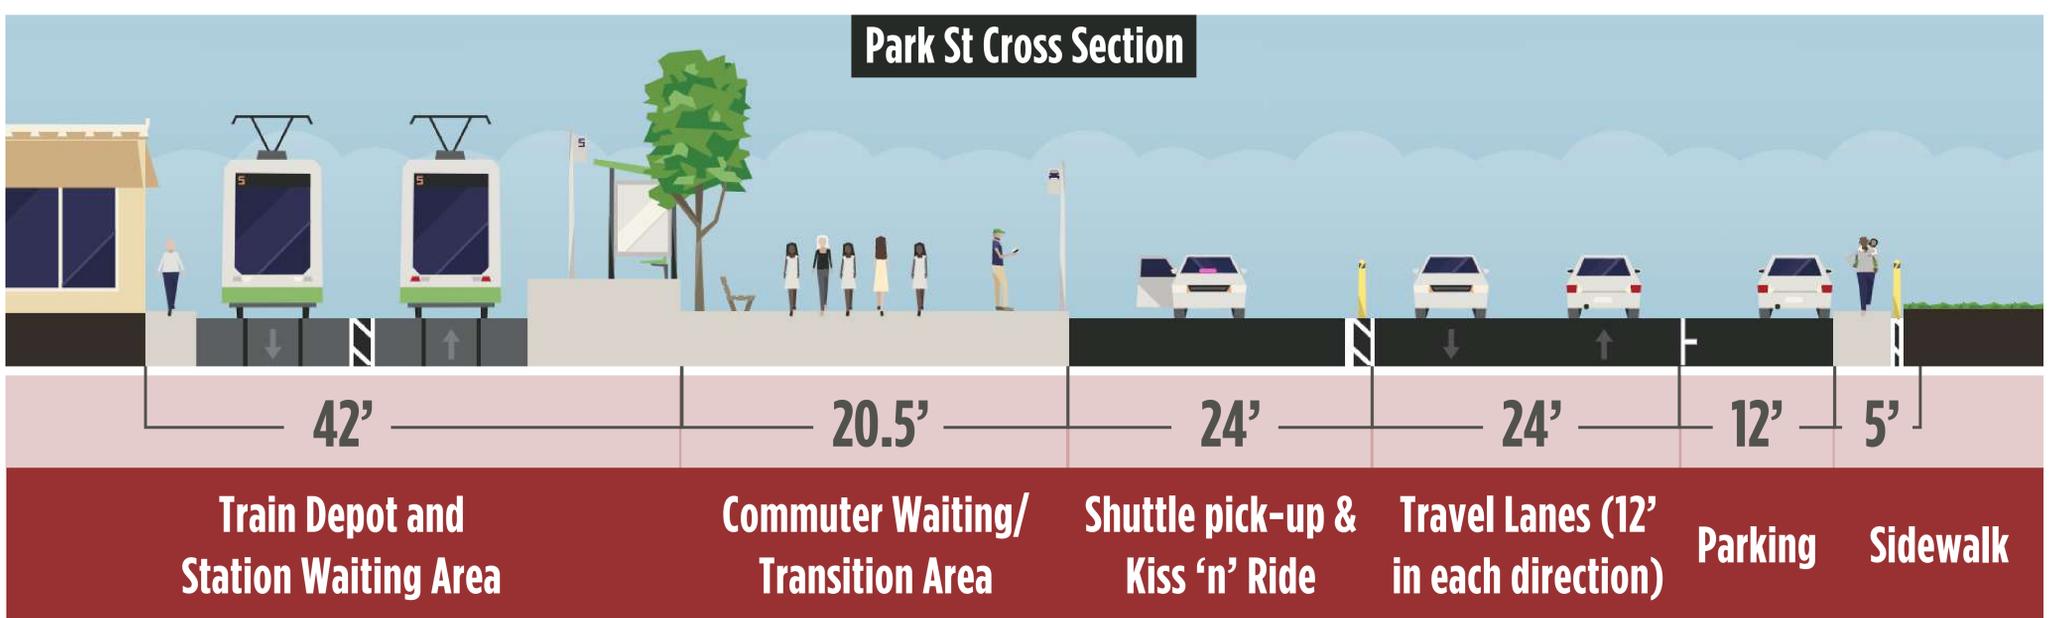


# BEVERLY DEPOT TRANSIT HUB DESIGN CONCEPT 1

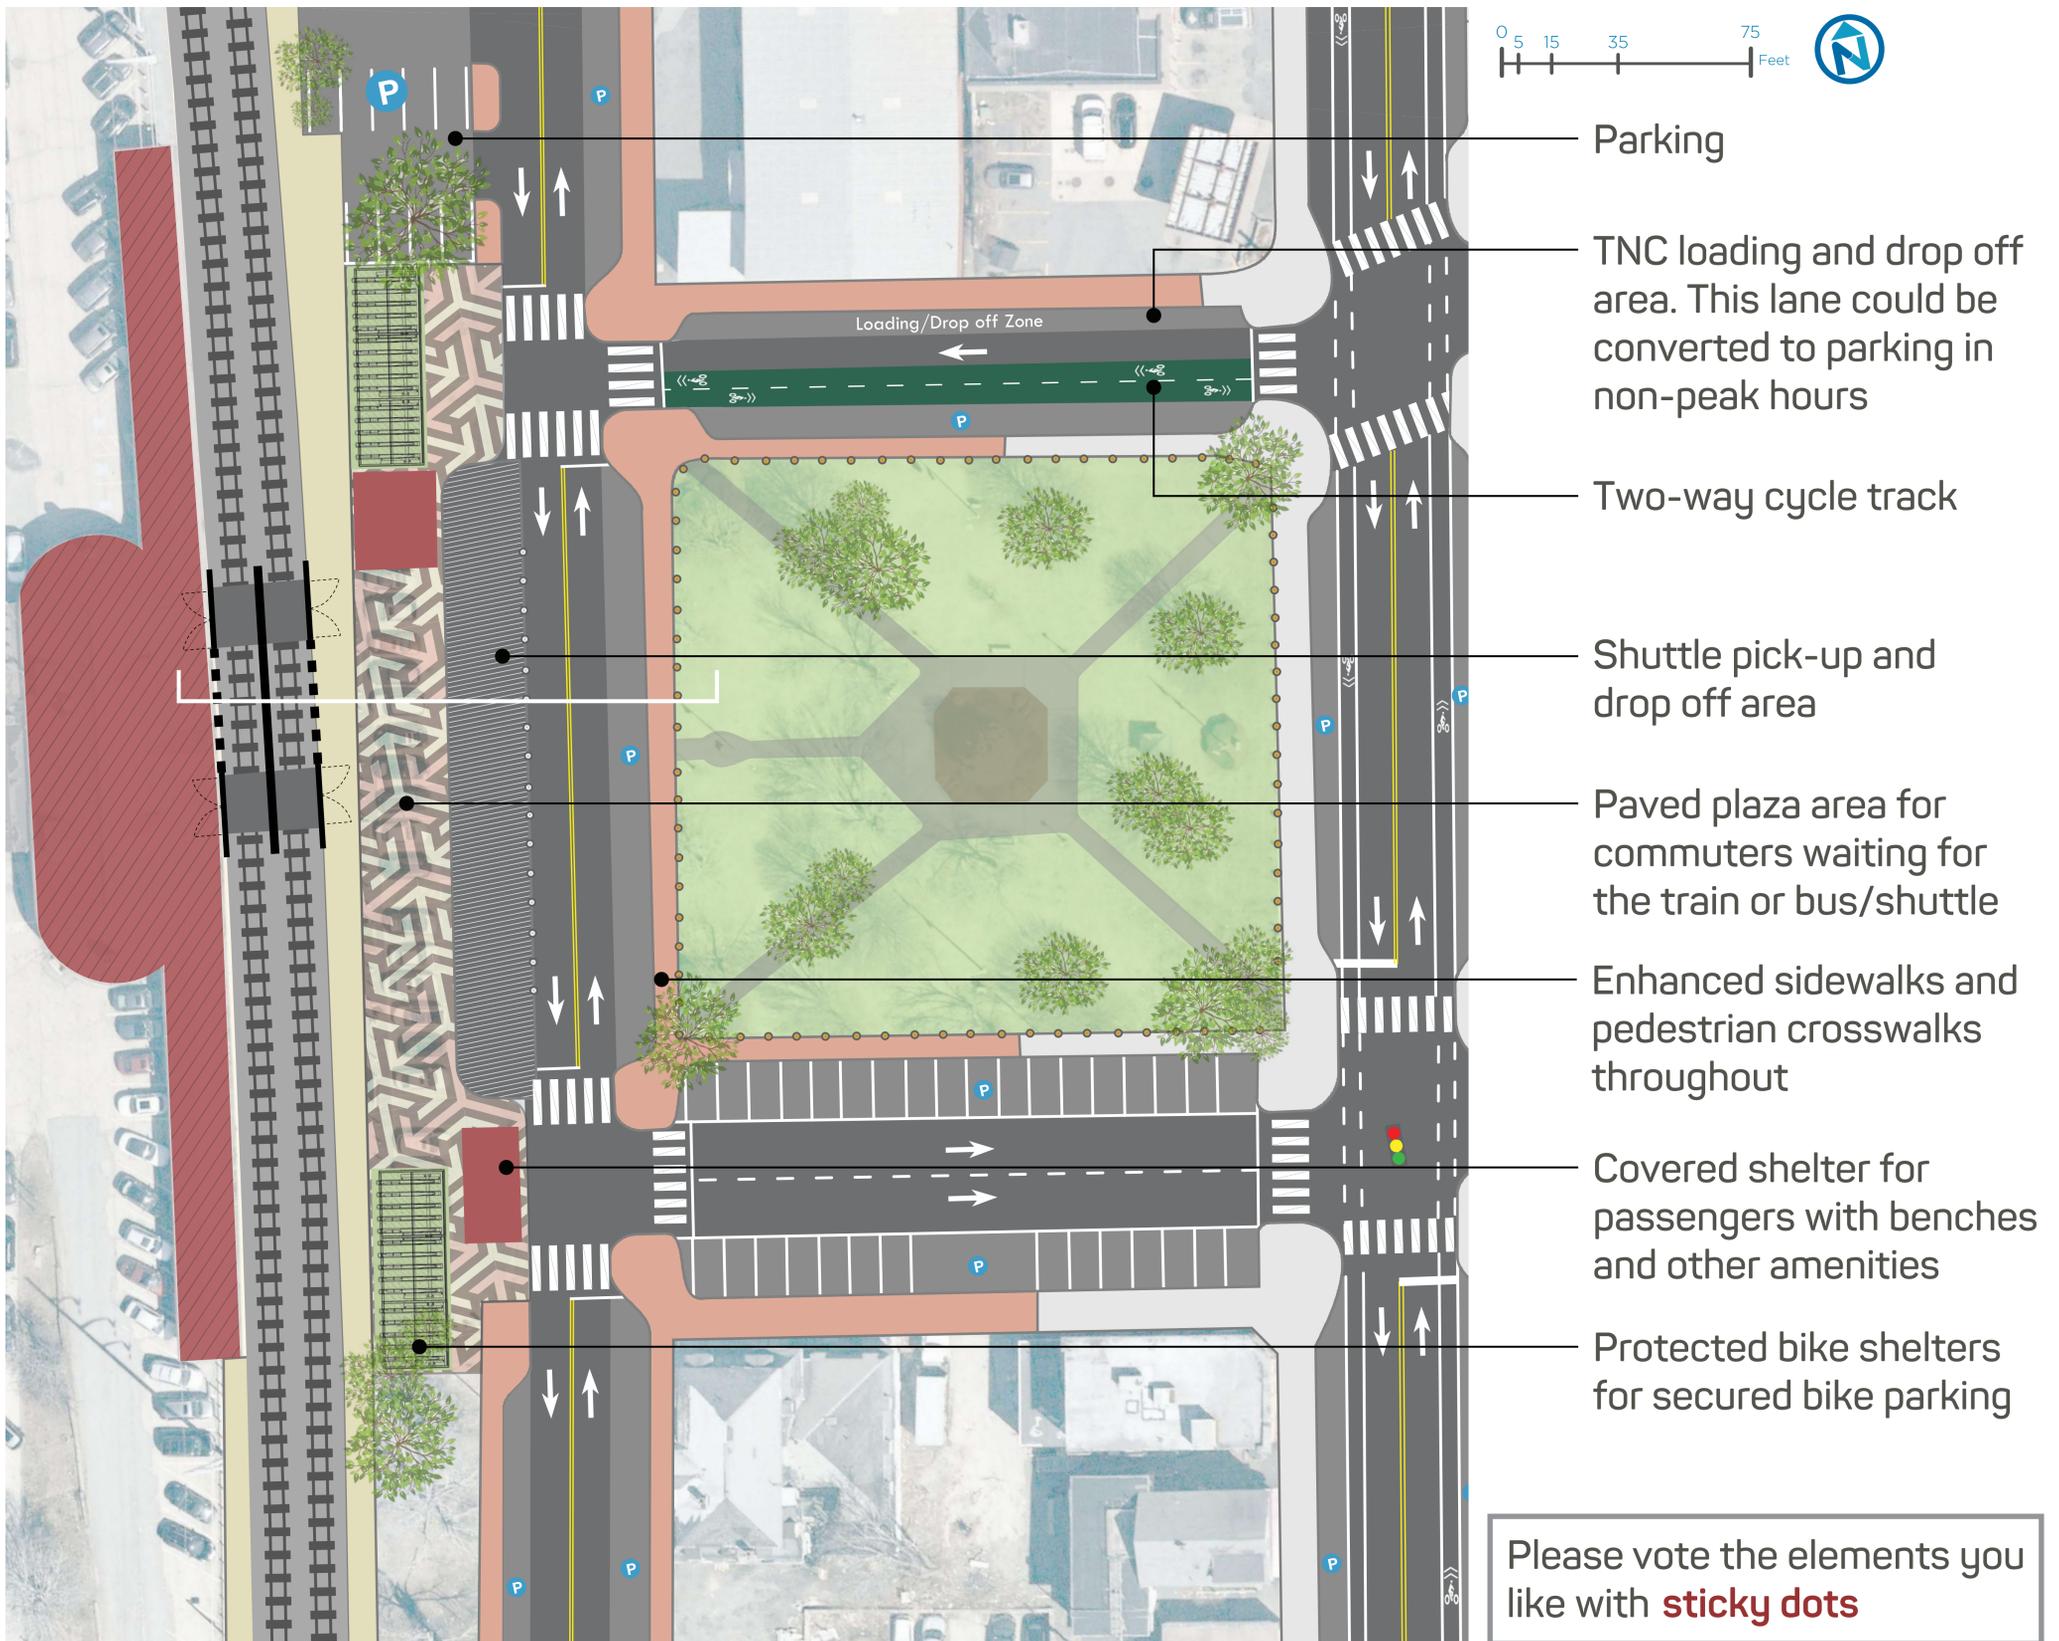


MBTA Right of Way  
(not included in the Design Area)

# BEVERLY DEPOT TRANSIT HUB DESIGN CONCEPT 2


0 5 15 35 75 Feet

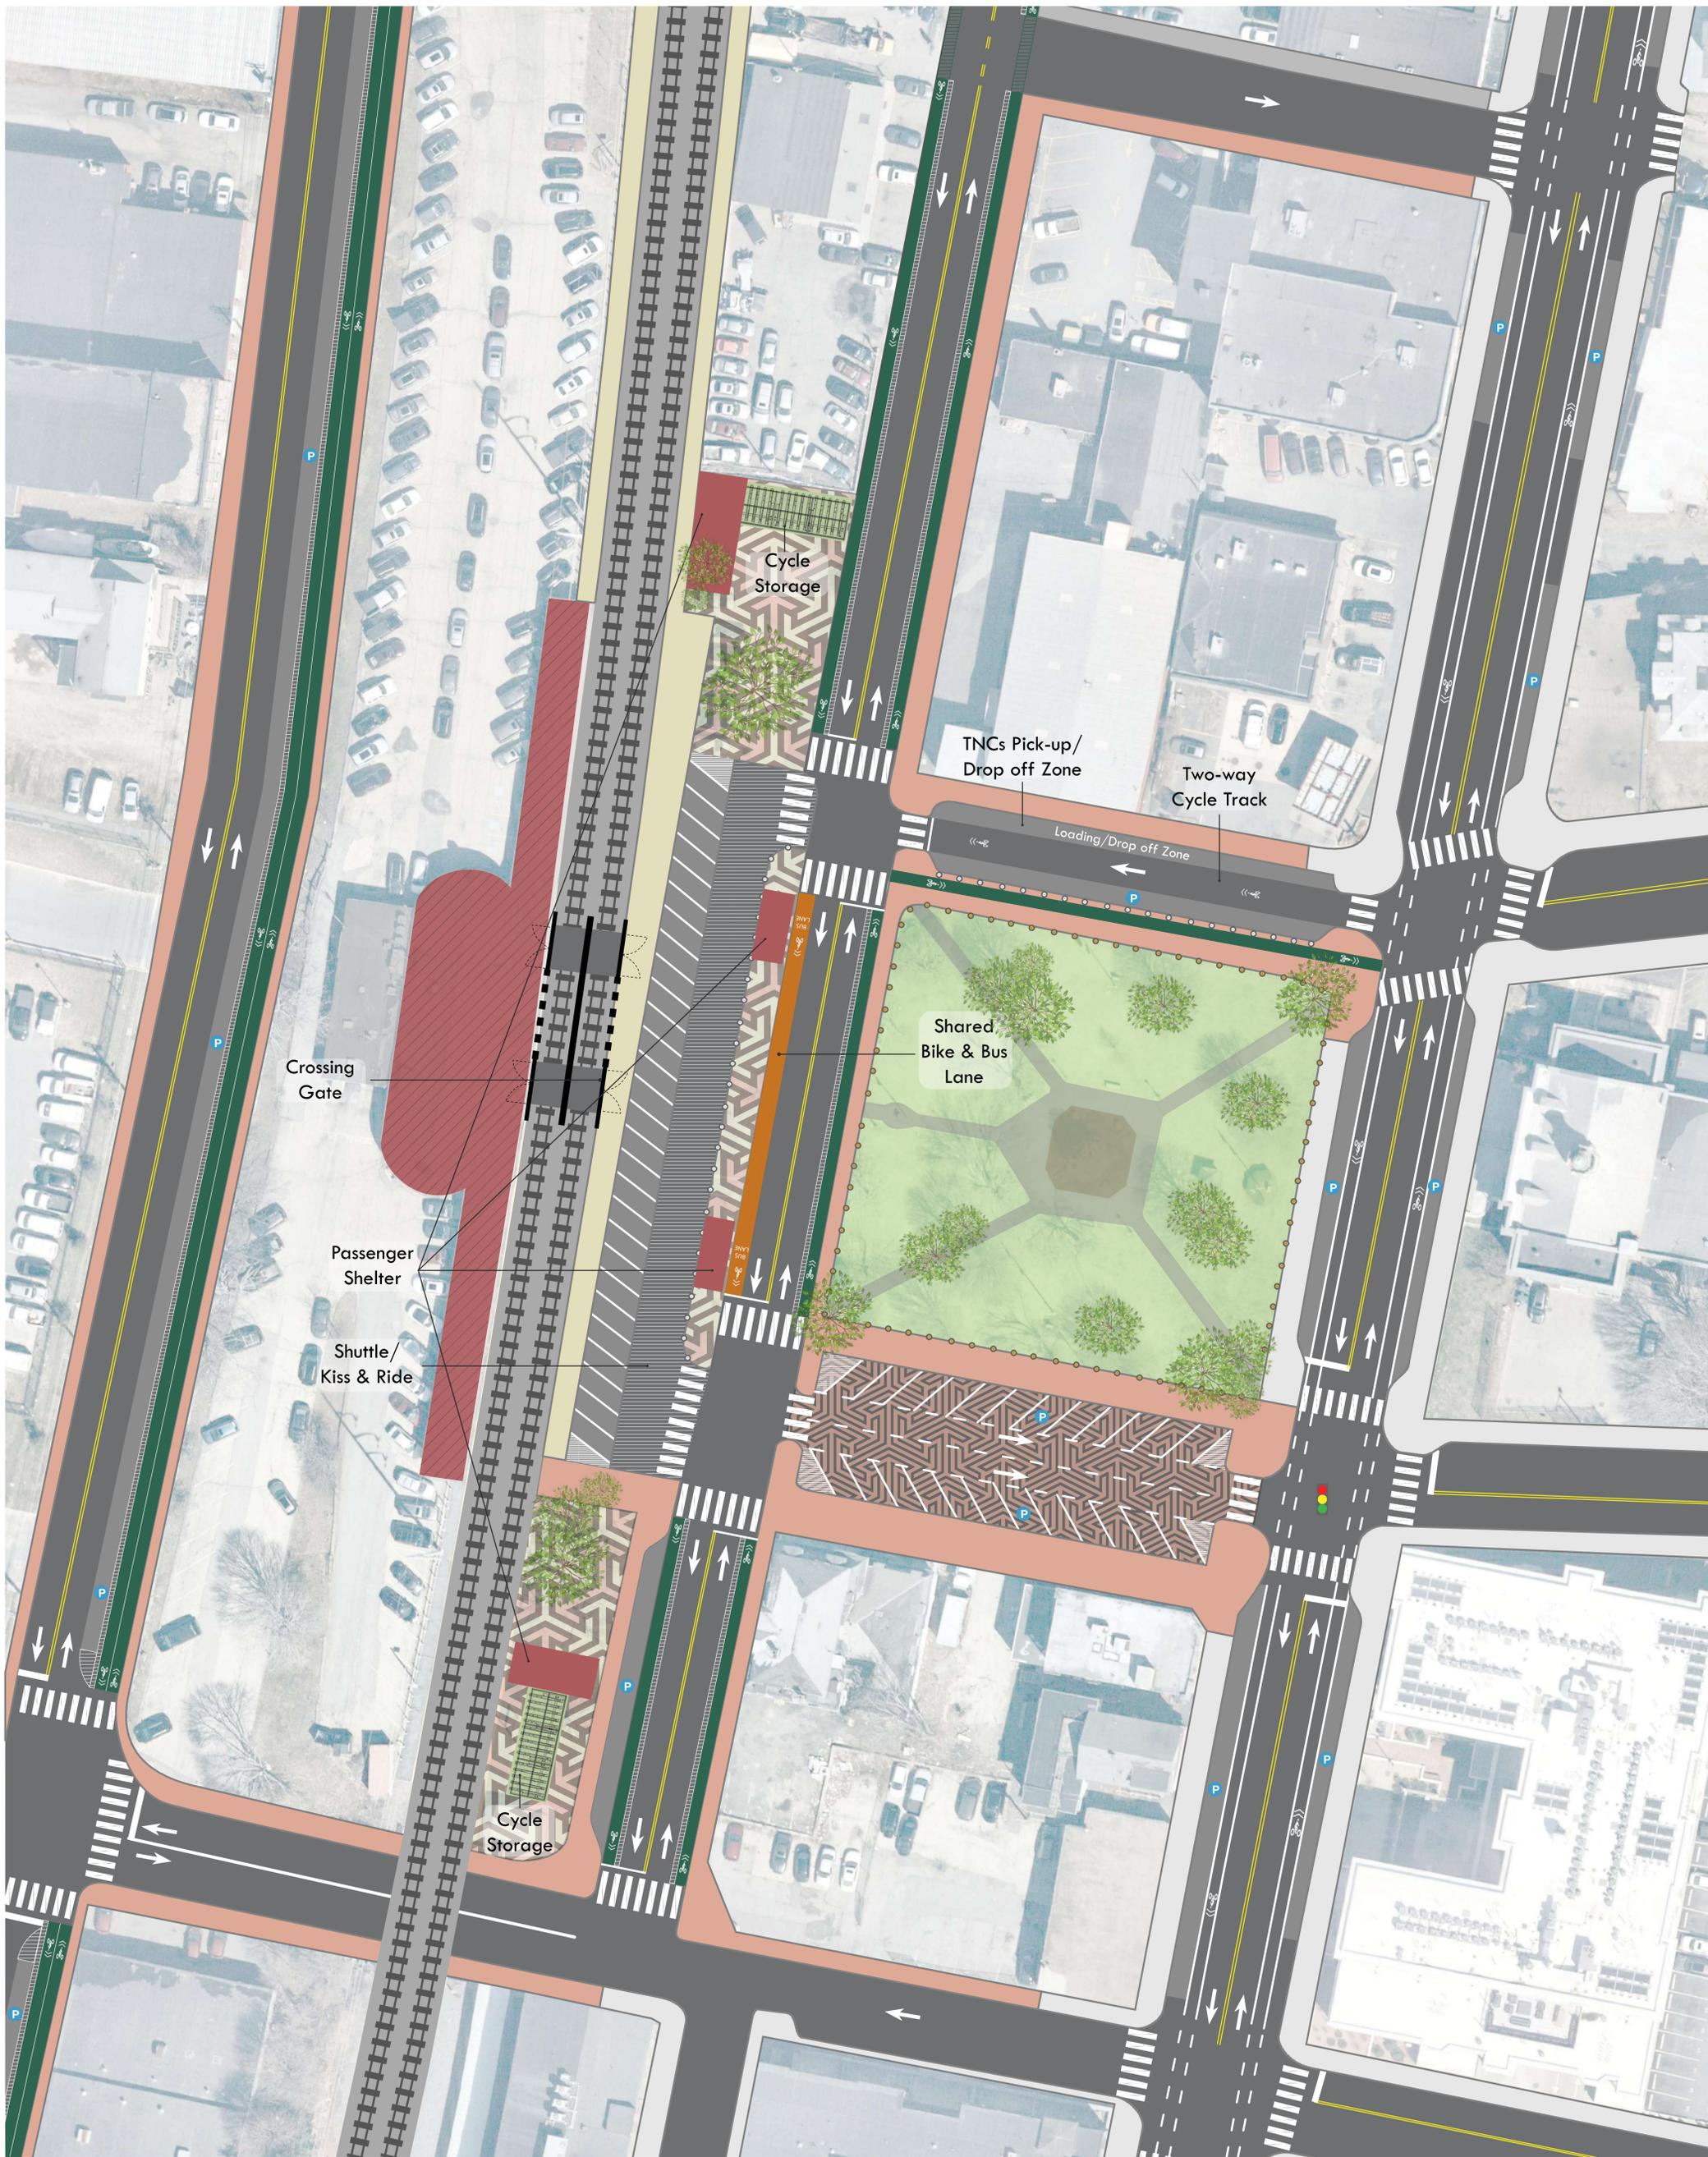

# BEVERLY DEPOT TRANSIT HUB DESIGN CONCEPT 2

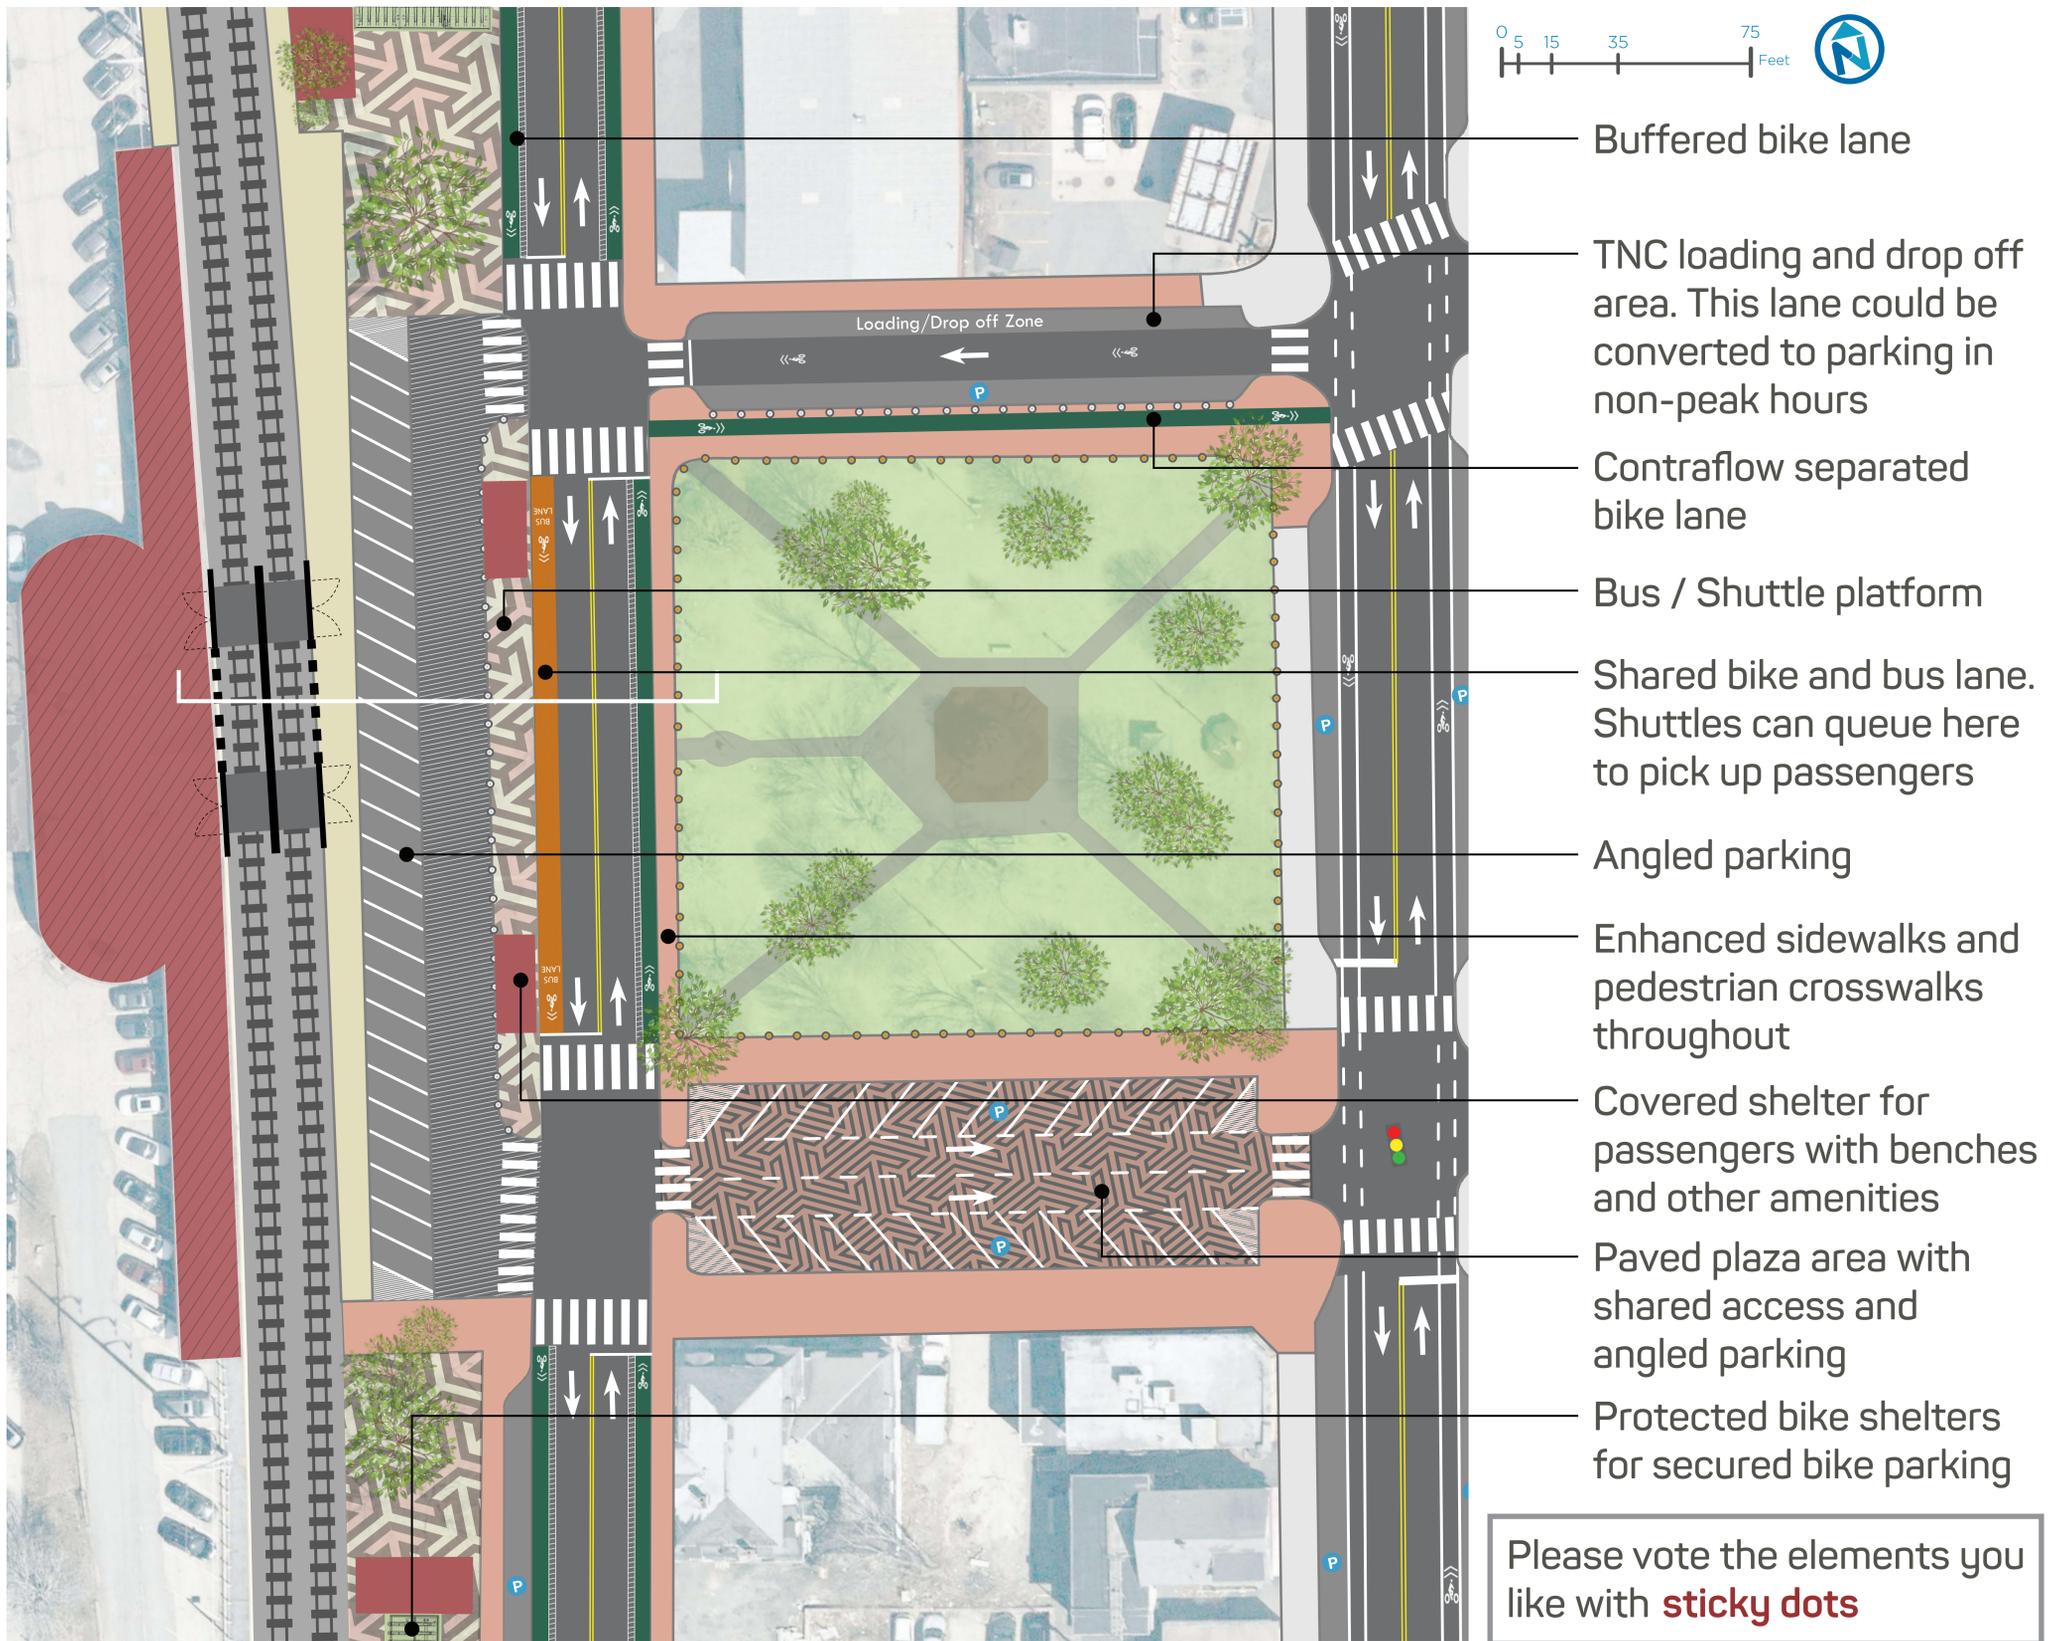

## Park St Cross Section

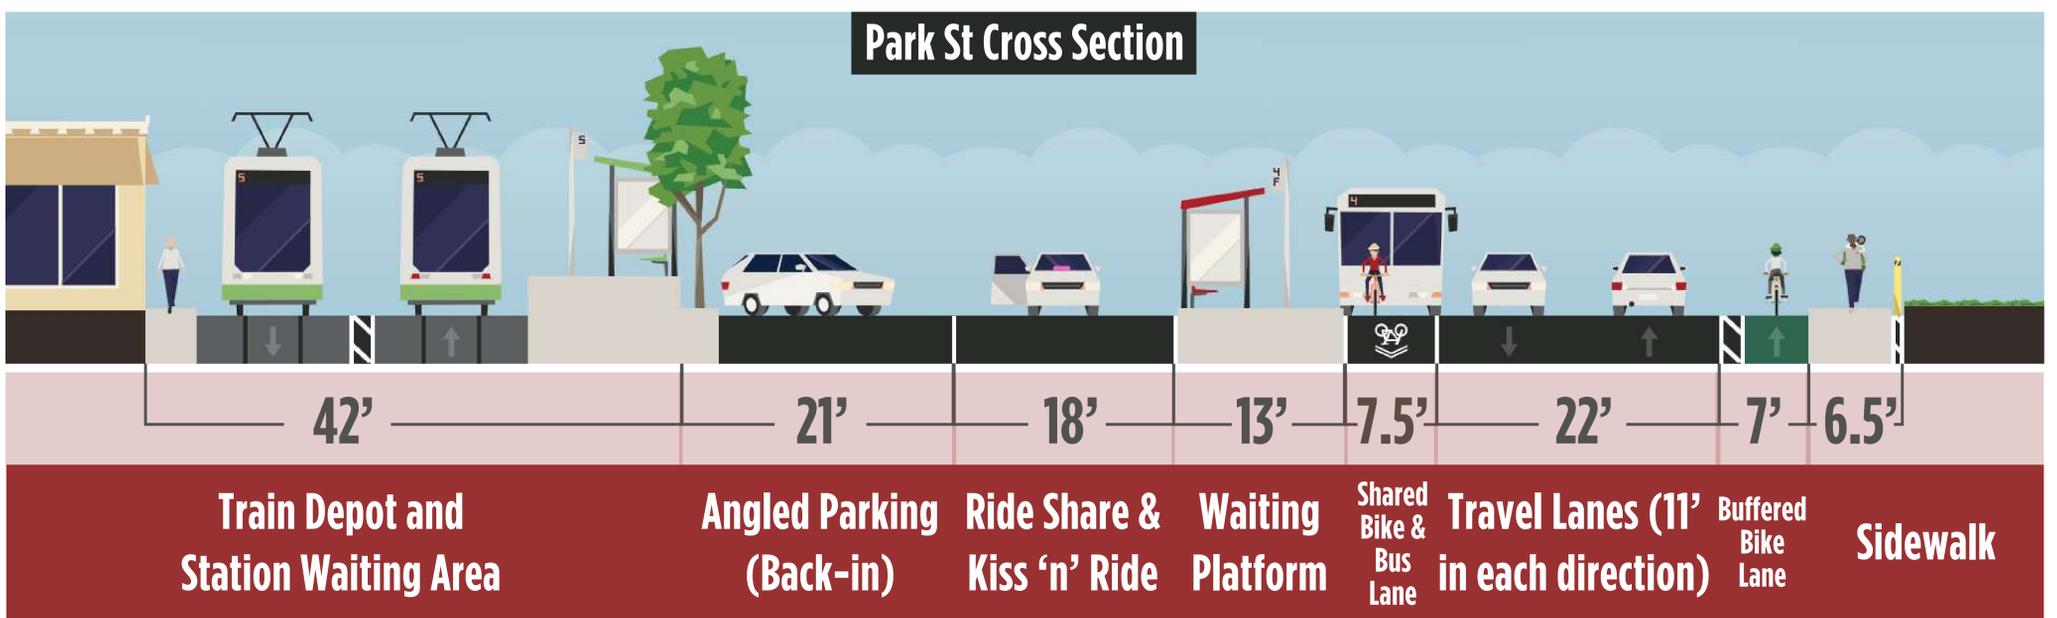

MBTA Right of Way  
(not included in the Design Area)

# BEVERLY DEPOT STATION AREA AMENITIES

Which of these transportation amenities are most important to you?

All of these elements can play an important role in shaping the experience of those going to and spending time near Beverly Depot. This exercise helps us prioritize them.

Please use **5 sticky dots** to prioritize amenities by placing your votes in the associated rows (multiple votes per amenity allowed).

It is most important that the Beverly Depot Station Area has ...

<b>Train and Bus</b>	Designated lane for shuttle pickup and dropoffs	VOTES
	Covered, weather protected shelters	VOTES
	Transit fare vending machines	VOTES
<b>Bikes</b>	More bike racks	VOTES
	Bikeshare	VOTES
	Covered, weather-protected long-term bike parking	VOTES
<b>Parking &amp; Pickup/Dropoffs</b>	Designated location for kiss and ride	VOTES
	Designated location for ride-hailing companies	VOTES
	Carshare	VOTES
<b>Convenience Amenities</b>	WiFi and charging stations	VOTES
	Real-time arrival and area information signage	VOTES
	Cafés and Retail	VOTES

# BEVERLY DEPOT STATION AREA AMENITIES

Please vote with **1 sticky dot** per group of amenities.

Which of these transportation amenities are most attractive to you? All of these elements can play an important role in shaping the experience of those going to and spending time near Beverly Depot. This exercise helps reveal style preferences.

## PAVEMENT SURFACES



Curbless Plaza



Patterned Brick




Painted Asphalt

## LONG-TERM BIKE PARKING



Bike Lockers

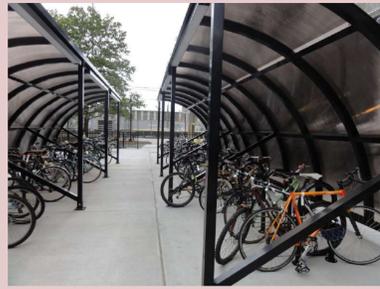

Bike Corrals



Bike Cages



## CROSSINGS



Painted Crosswalks



Raised Crossing

## TRANSIT SHELTERS



Traditional



Unique & Creative

## LIGHTING



Lamp Post Lighting



On-Ground Subtle Lighting

## OTHER FEATURES



WiFi and Charging Stations



Furniture



## BIKE LANES, IN STREET



Sidewalk-Level Bike Lane, Paved



Two-Way Protected Bike Lane



Simple Bike Lane



Shared Bike-Bus Lane

# WHAT WAYFINDING AND SIGNAGE DO YOU PREFER AT BEVERLY DEPOT?

Signage is important to placemaking in the Beverly Depot area.

Knowing how far away the train or shuttle is, or which turn to take to reach key destinations, is valuable to ease minds.

## WAYFINDING

**Where should signage point people to?**

(vote with a sticky dot and/or write in your own key destination)

Cabot Street restaurants and shops

Waterfront / Beaches

Cummings Center

Other ....


---

---

---



## REAL-TIME ARRIVAL INFORMATION

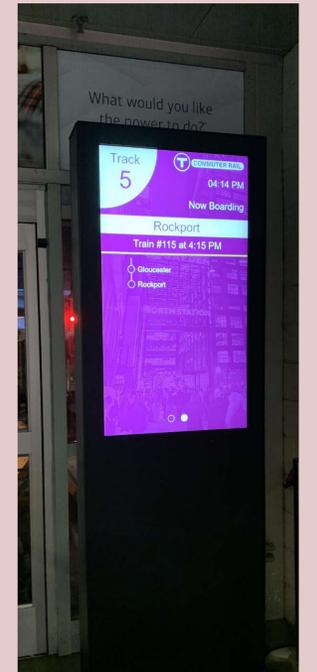

## MOBILITY HUB INFORMATION

